
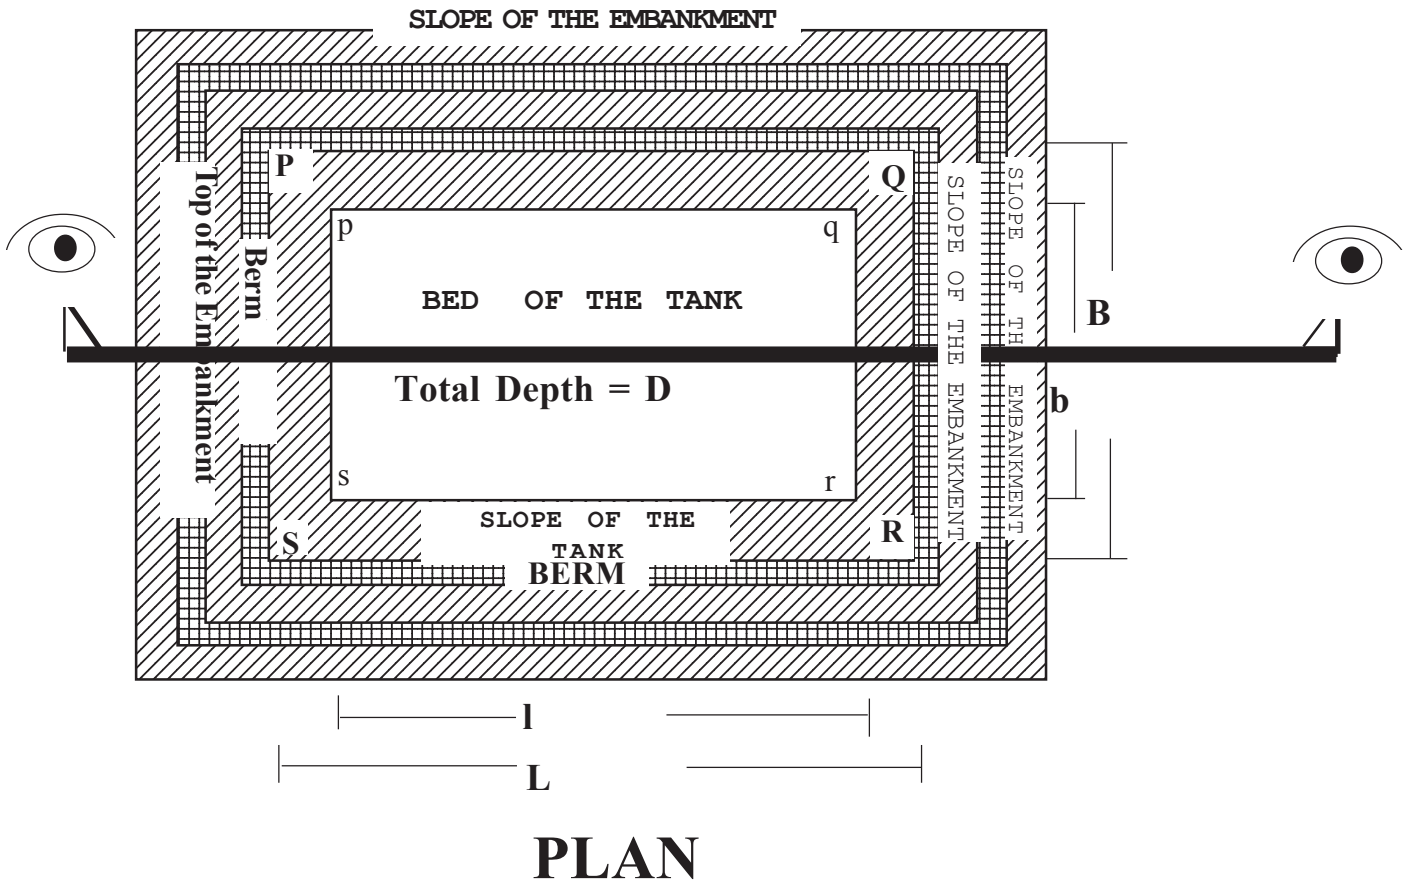


# Plan and Section for Development of Existing Individual Pond

Water Area = 1.00 Ha.

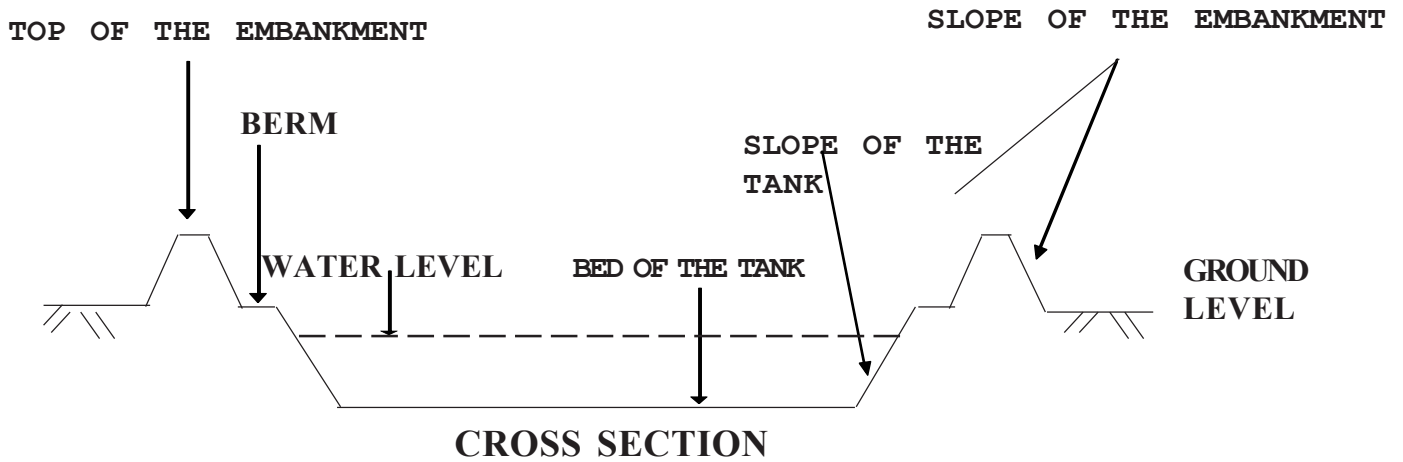

Approved By :

Checked By :

Prepared By :



Executive Engineer  
Deptt. of Fisheries  
Assam : Guwahati

Assistant Engineer  
Deptt. of Fisheries  
Lower Assam Zone : Guwahati

Hathcery Engineer  
Deptt. of Fisheries  
Guwahati

# Plan and Section for Excavation of New Pond

Water Area = 1.00 Ha.

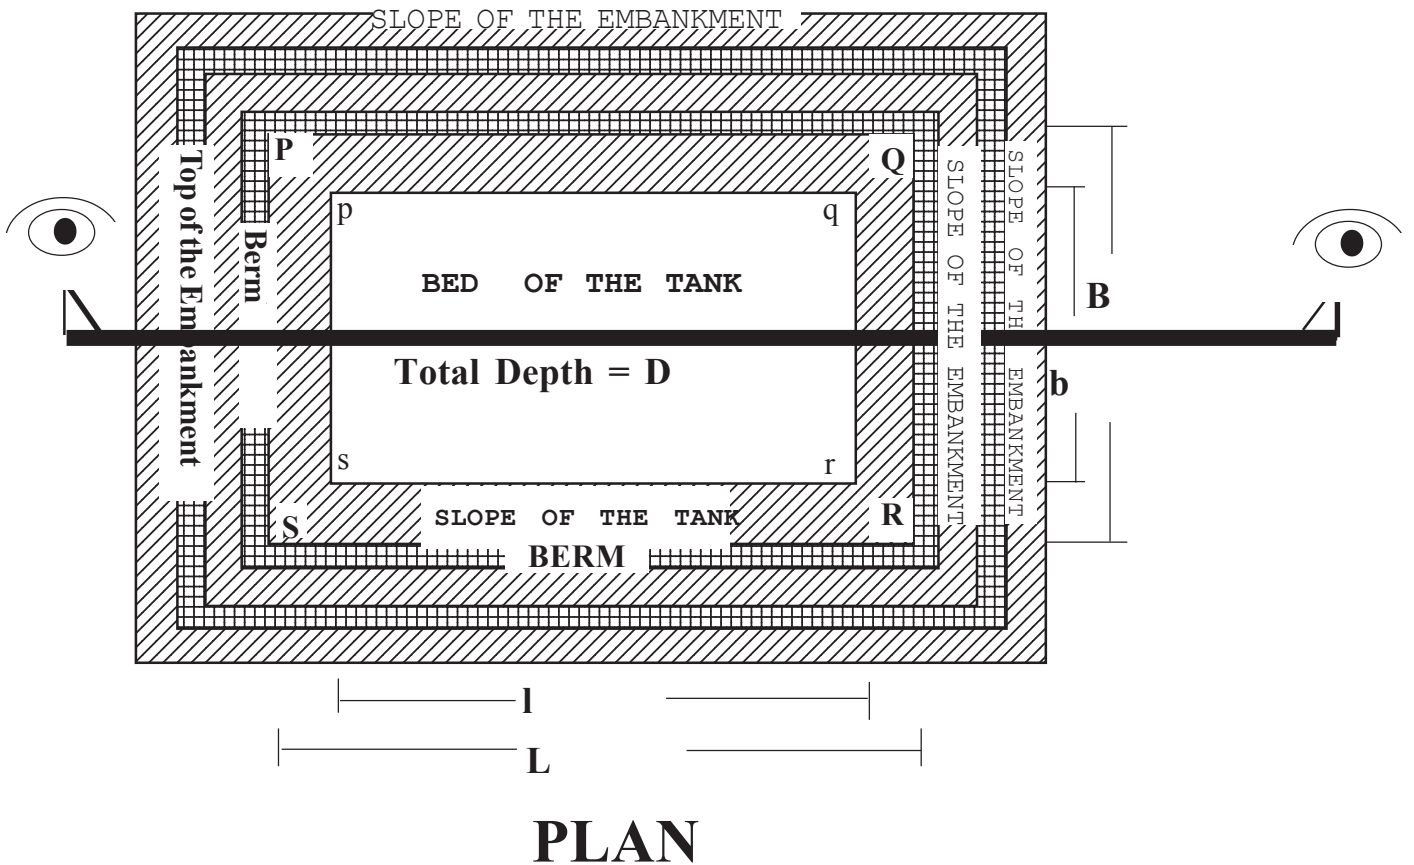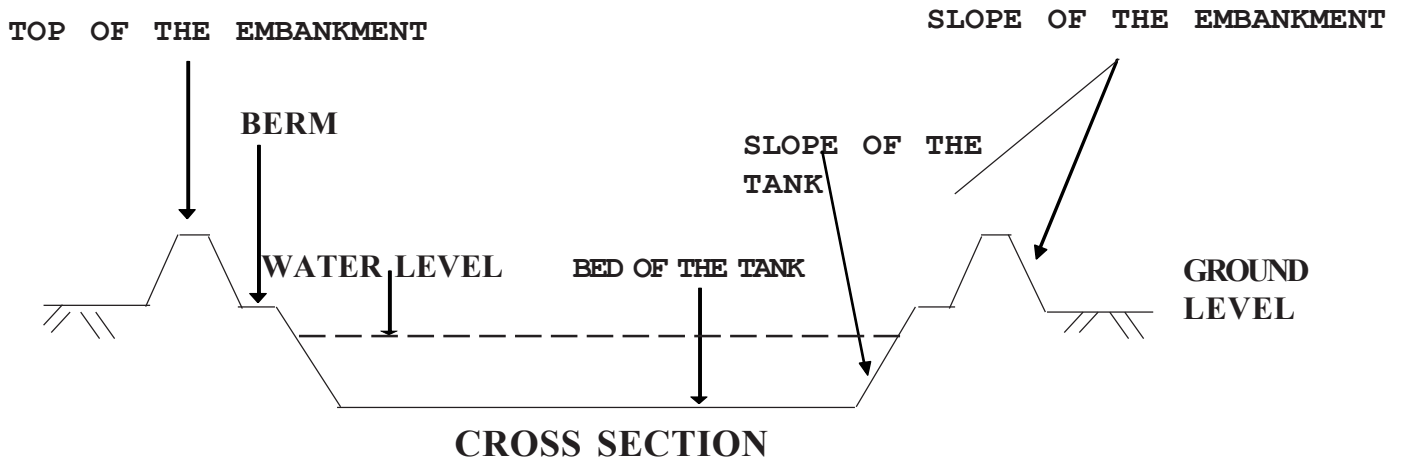

Approved By :

Checked By :

Prepared By :



Executive Engineer  
Deptt. of Fisheries  
Assam : Guwahati

Assistant Engineer  
Deptt. of Fisheries  
Lower Assam Zone : Guwahati

Hathcery Engineer  
Deptt. of Fisheries  
Guwahati

# Plan and Section for Development of Low Lying Area into Community Tank

Water Area = 1.00

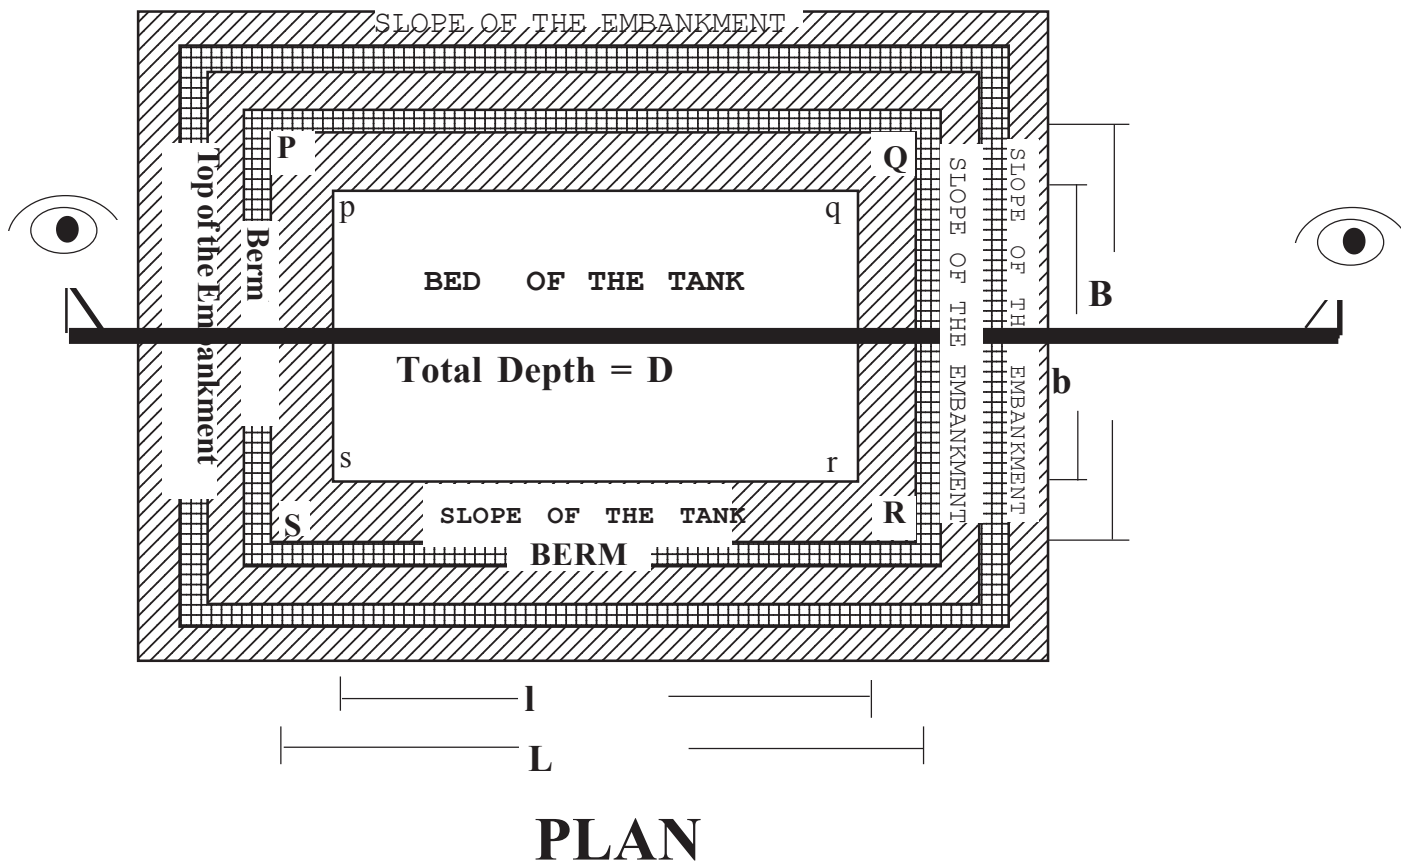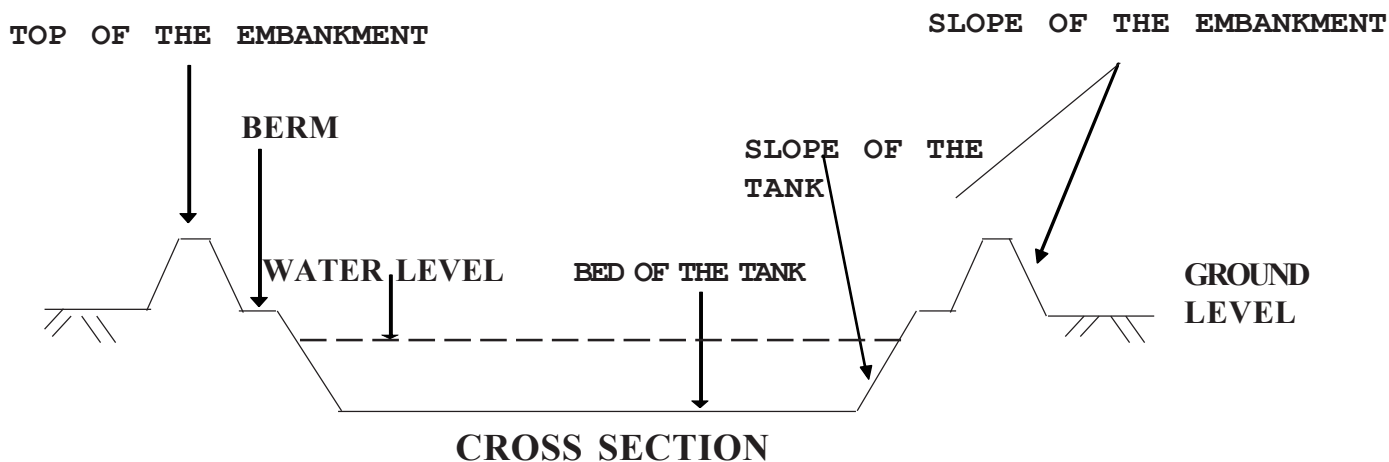

Approved By :

Checked By :

Prepared By :



Executive Engineer  
Deptt. of Fisheries  
Assam : Guwahati

Assistant Engineer  
Deptt. of Fisheries  
Lower Assam Zone : Guwahati

Hathcery Engineer  
Deptt. of Fisheries  
Guwahati

# Plan and Section for Existing Pond for Pig cum Fish Culture

Water Area = 1.00

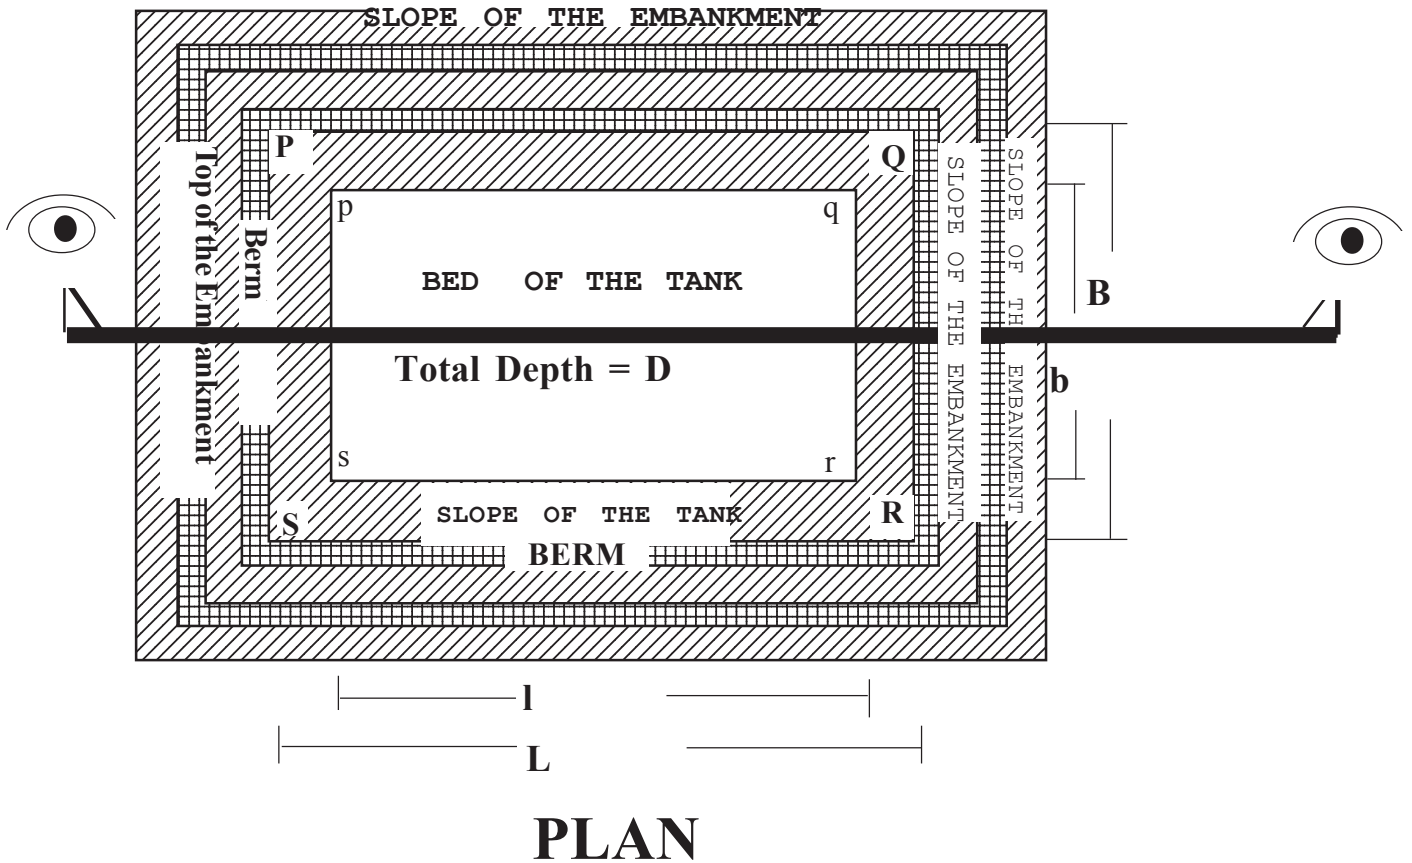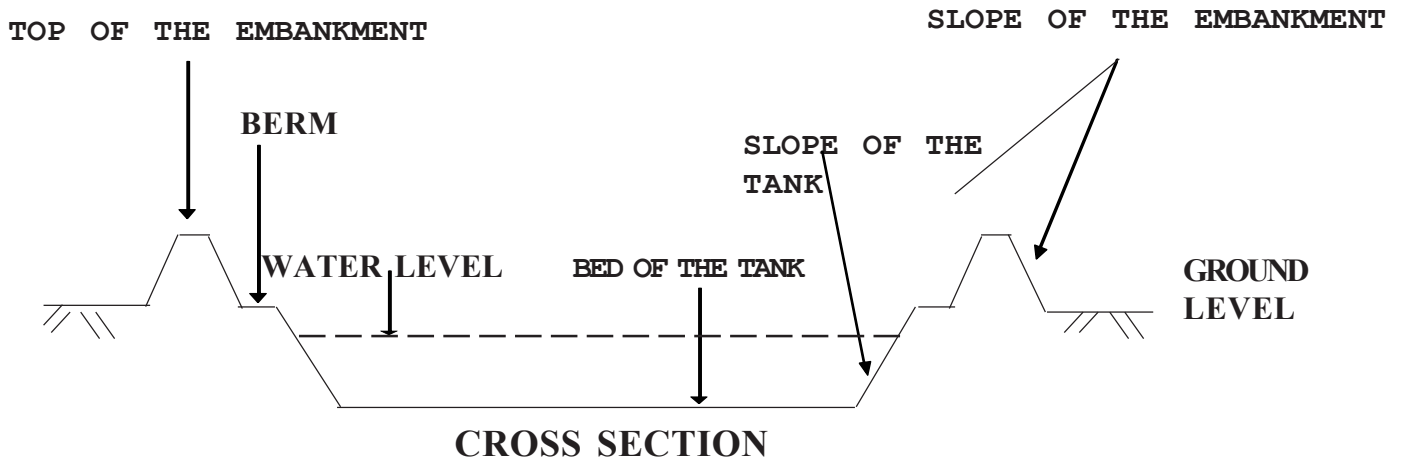

Approved By :

Checked By :

Prepared By :



Executive Engineer  
Deptt. of Fisheries  
Assam : Guwahati

Assistant Engineer  
Deptt. of Fisheries  
Lower Assam Zone : Guwahati

Hathcery Engineer  
Deptt. of Fisheries  
Guwahati

# Plan and Section for Excavation of Nursery Pond

Water Area = 0.10

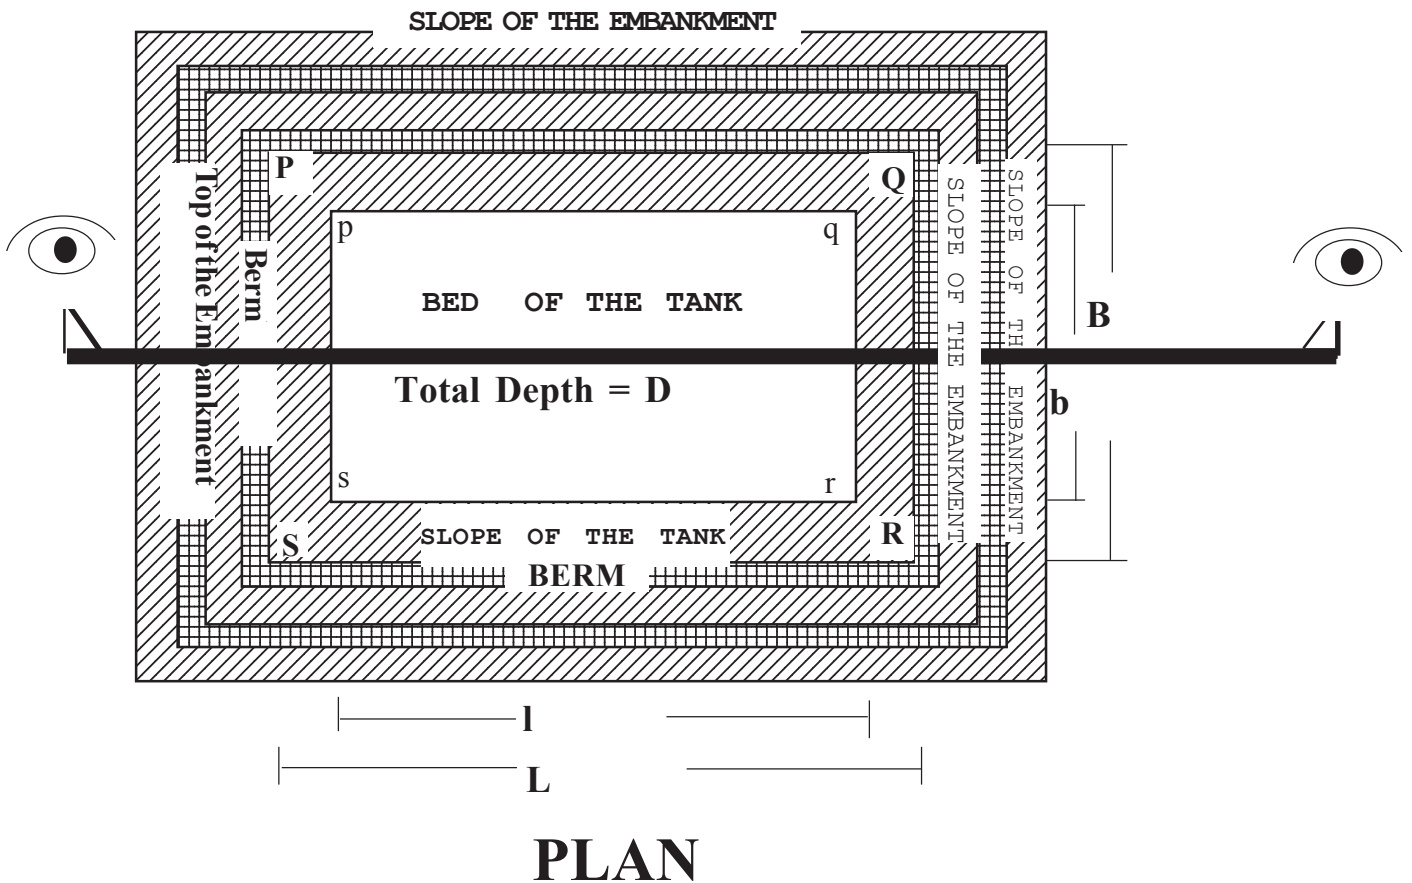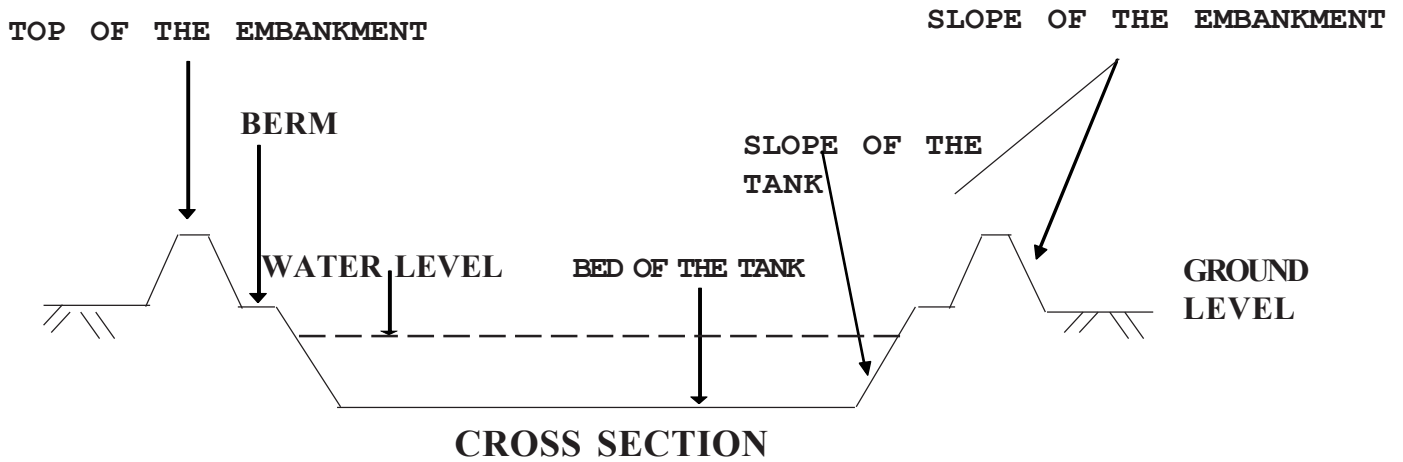

Approved By :

Checked By :

Prepared By :



Executive Engineer  
Deptt. of Fisheries  
Assam : Guwahati

Assistant Engineer  
Deptt. of Fisheries  
Lower Assam Zone : Guwahati

Hatchery Engineer  
Deptt. of Fisheries  
Guwahati

# Plan and Section for Excavation of Rearing Pond

Water Area = 0.15

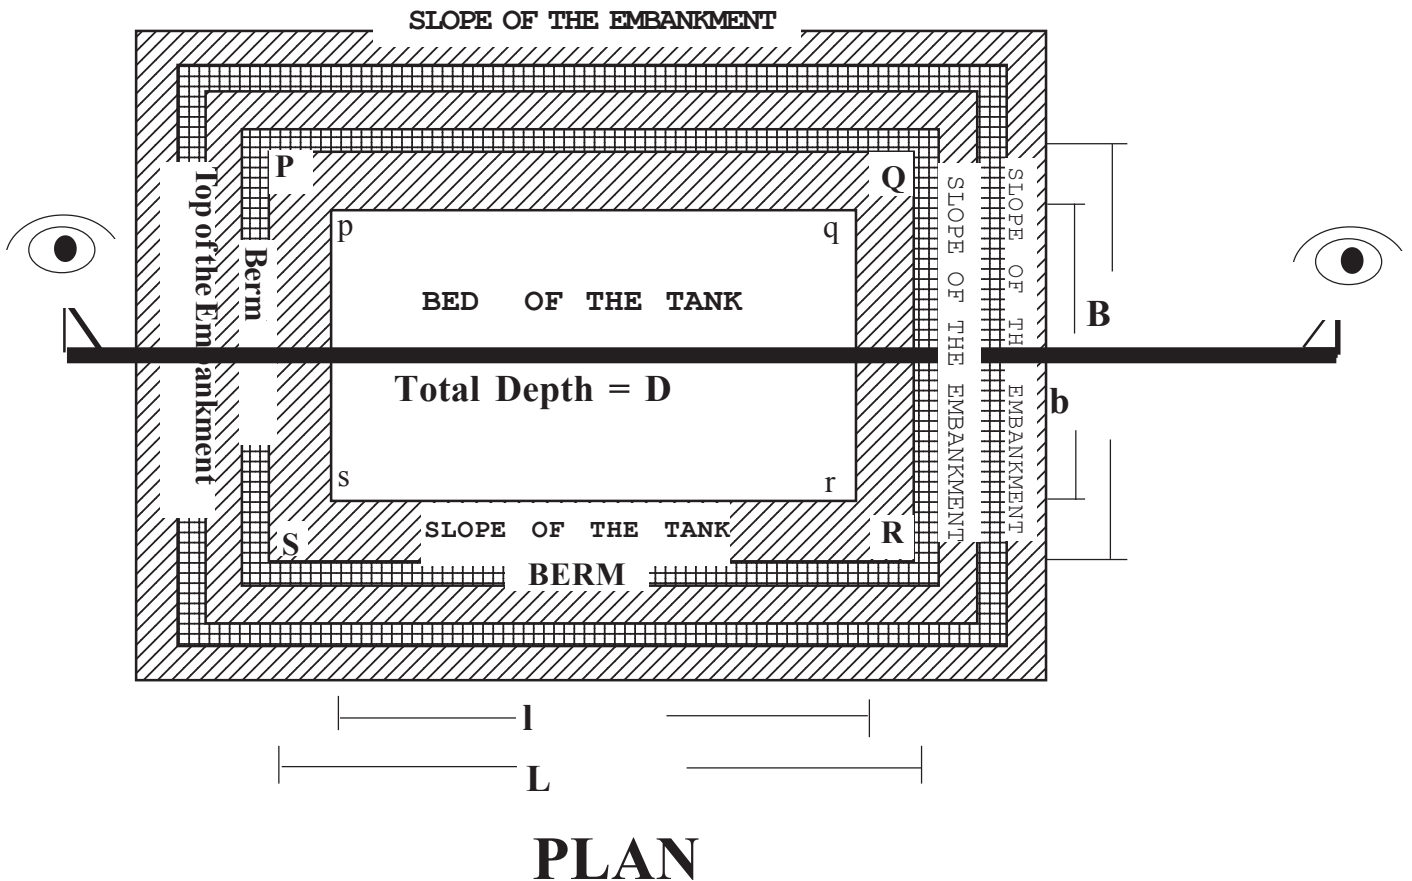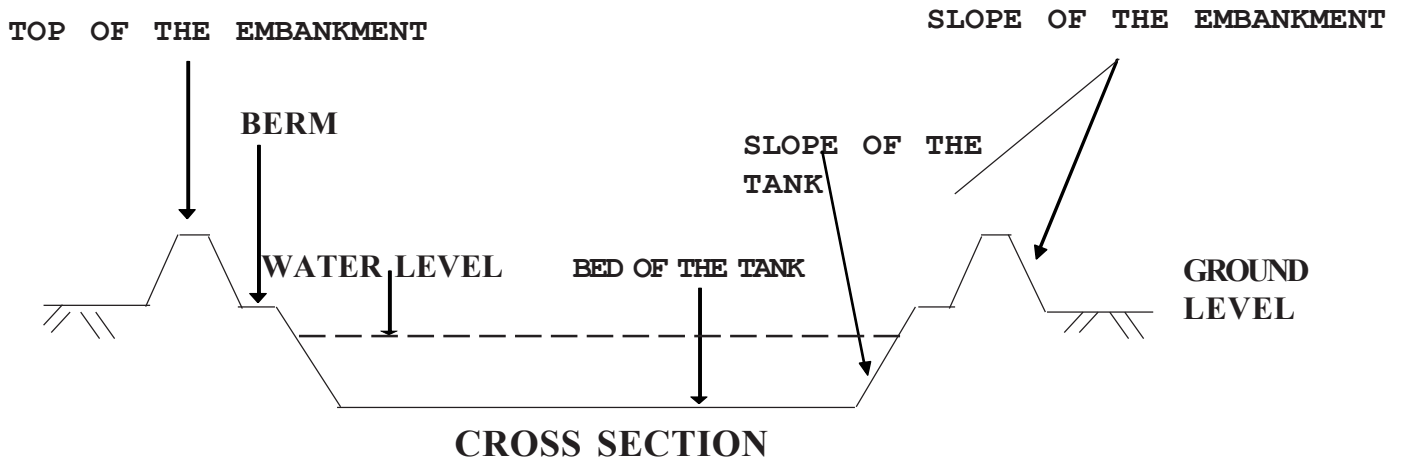

Approved By :

Checked By :

Prepared By :



Executive Engineer  
Deptt. of Fisheries  
Assam : Guwahati

Assistant Engineer  
Deptt. of Fisheries  
Lower Assam Zone : Guwahati

Hathcery Engineer  
Deptt. of Fisheries  
Guwahati

# Plan and Section for Development of Existing Rearing Pond

Water Area = 0.15

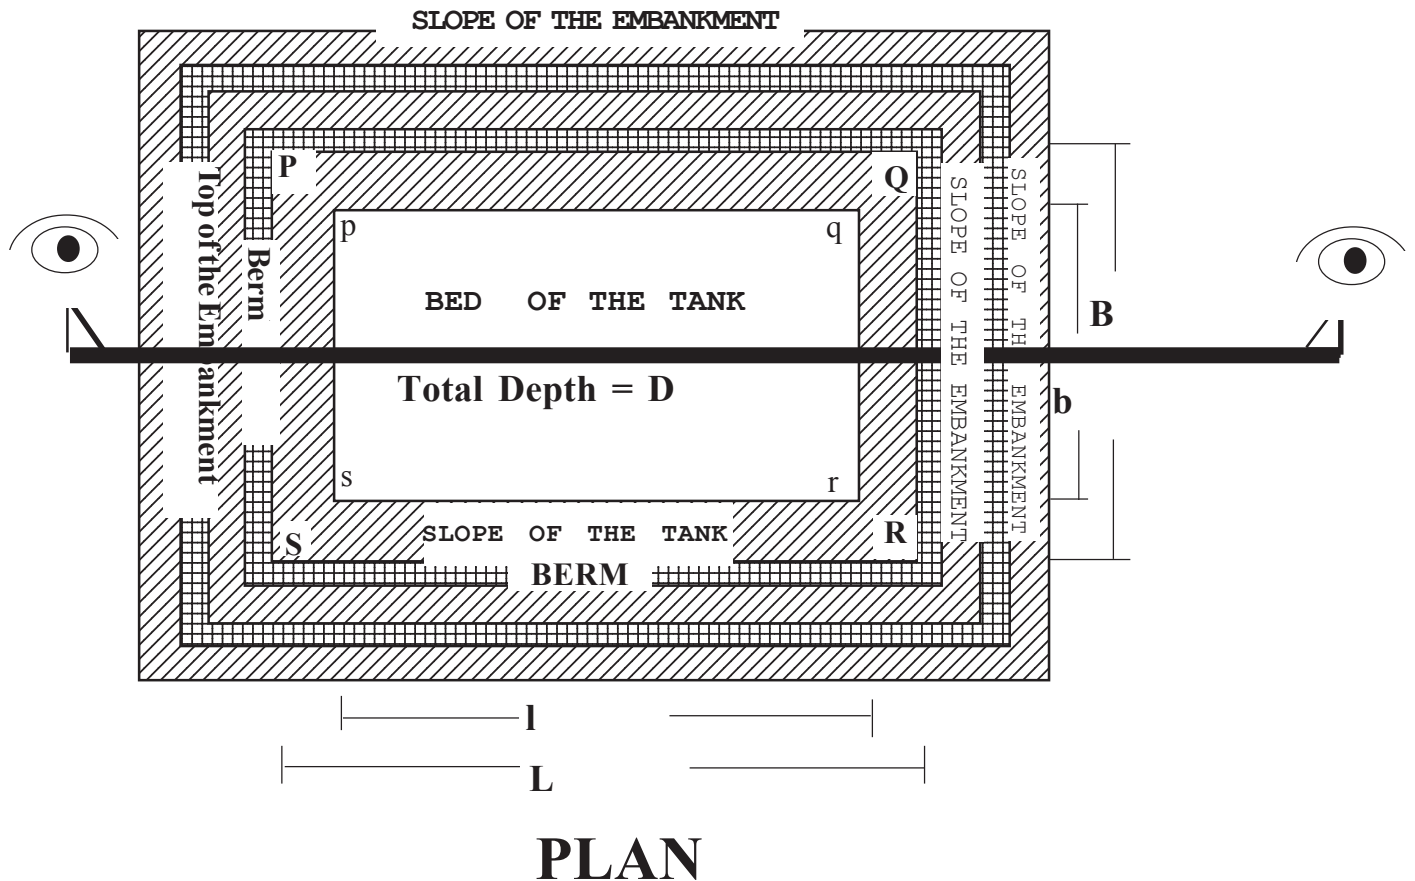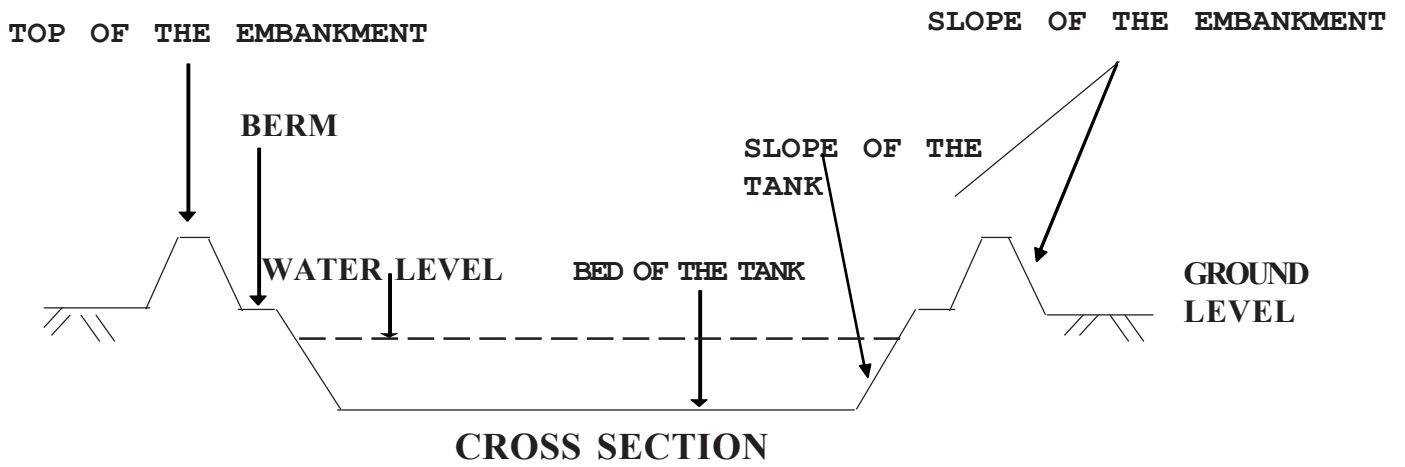

Approved By :

Checked By :

Prepared By :

Executive Engineer  
Deptt. of Fisheries  
Assam : Guwahati

Assistant Engineer  
Deptt. of Fisheries  
Lower Assam Zone : Guwahati

Hathcery Engineer  
Deptt. of Fisheries  
Guwahati